



Side element Double glazing

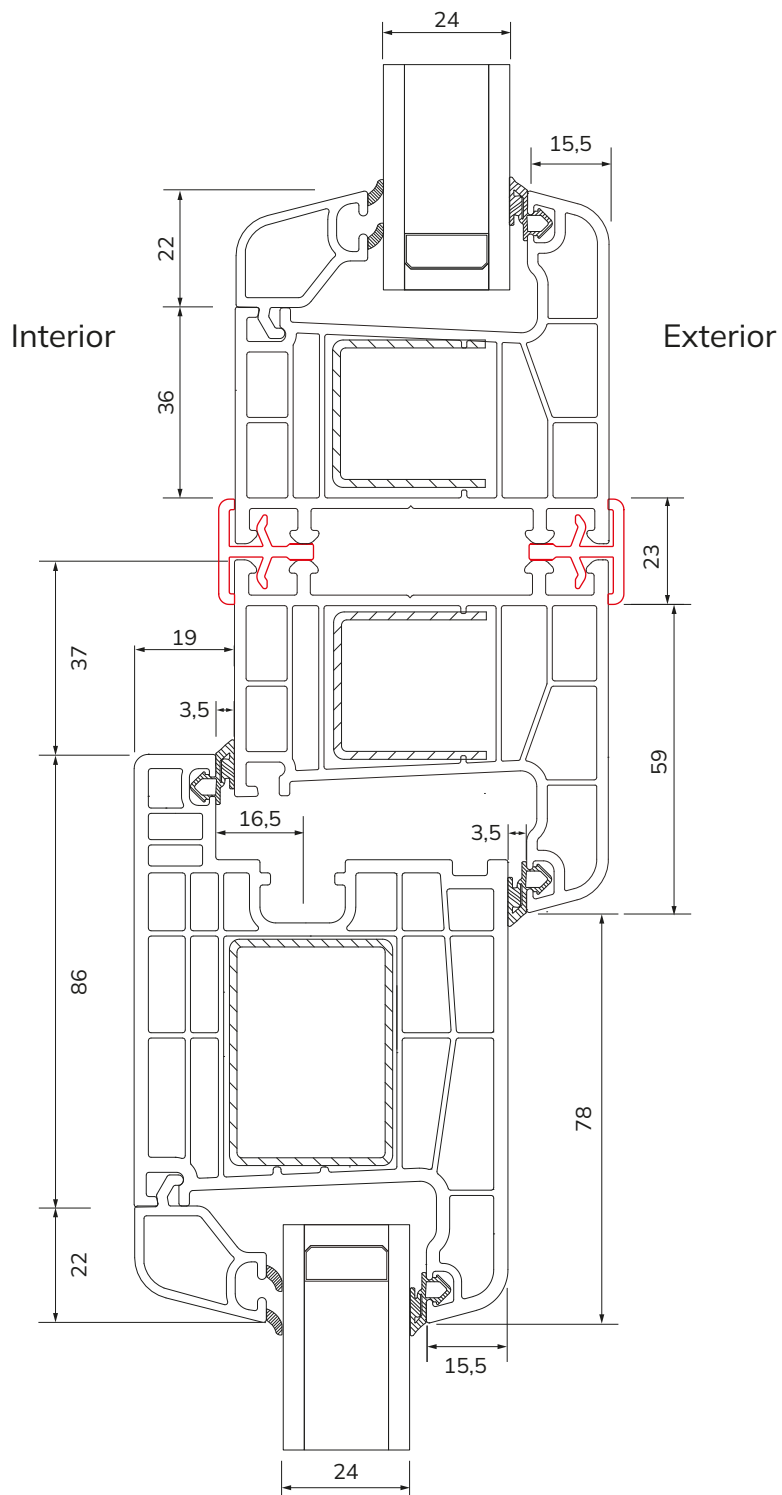

Frame

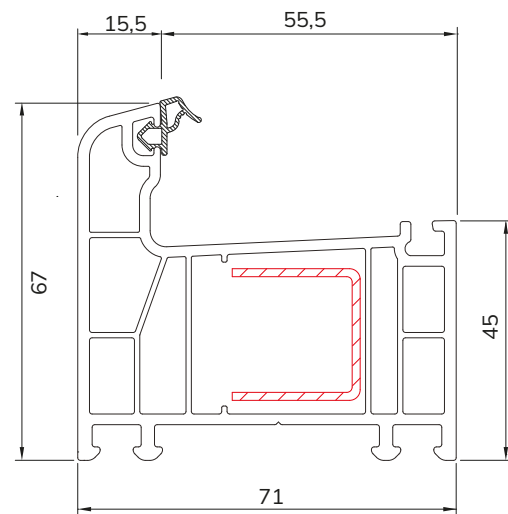

Threshold

